


Light tunnel ALLUX 250 Plus - sloping roof

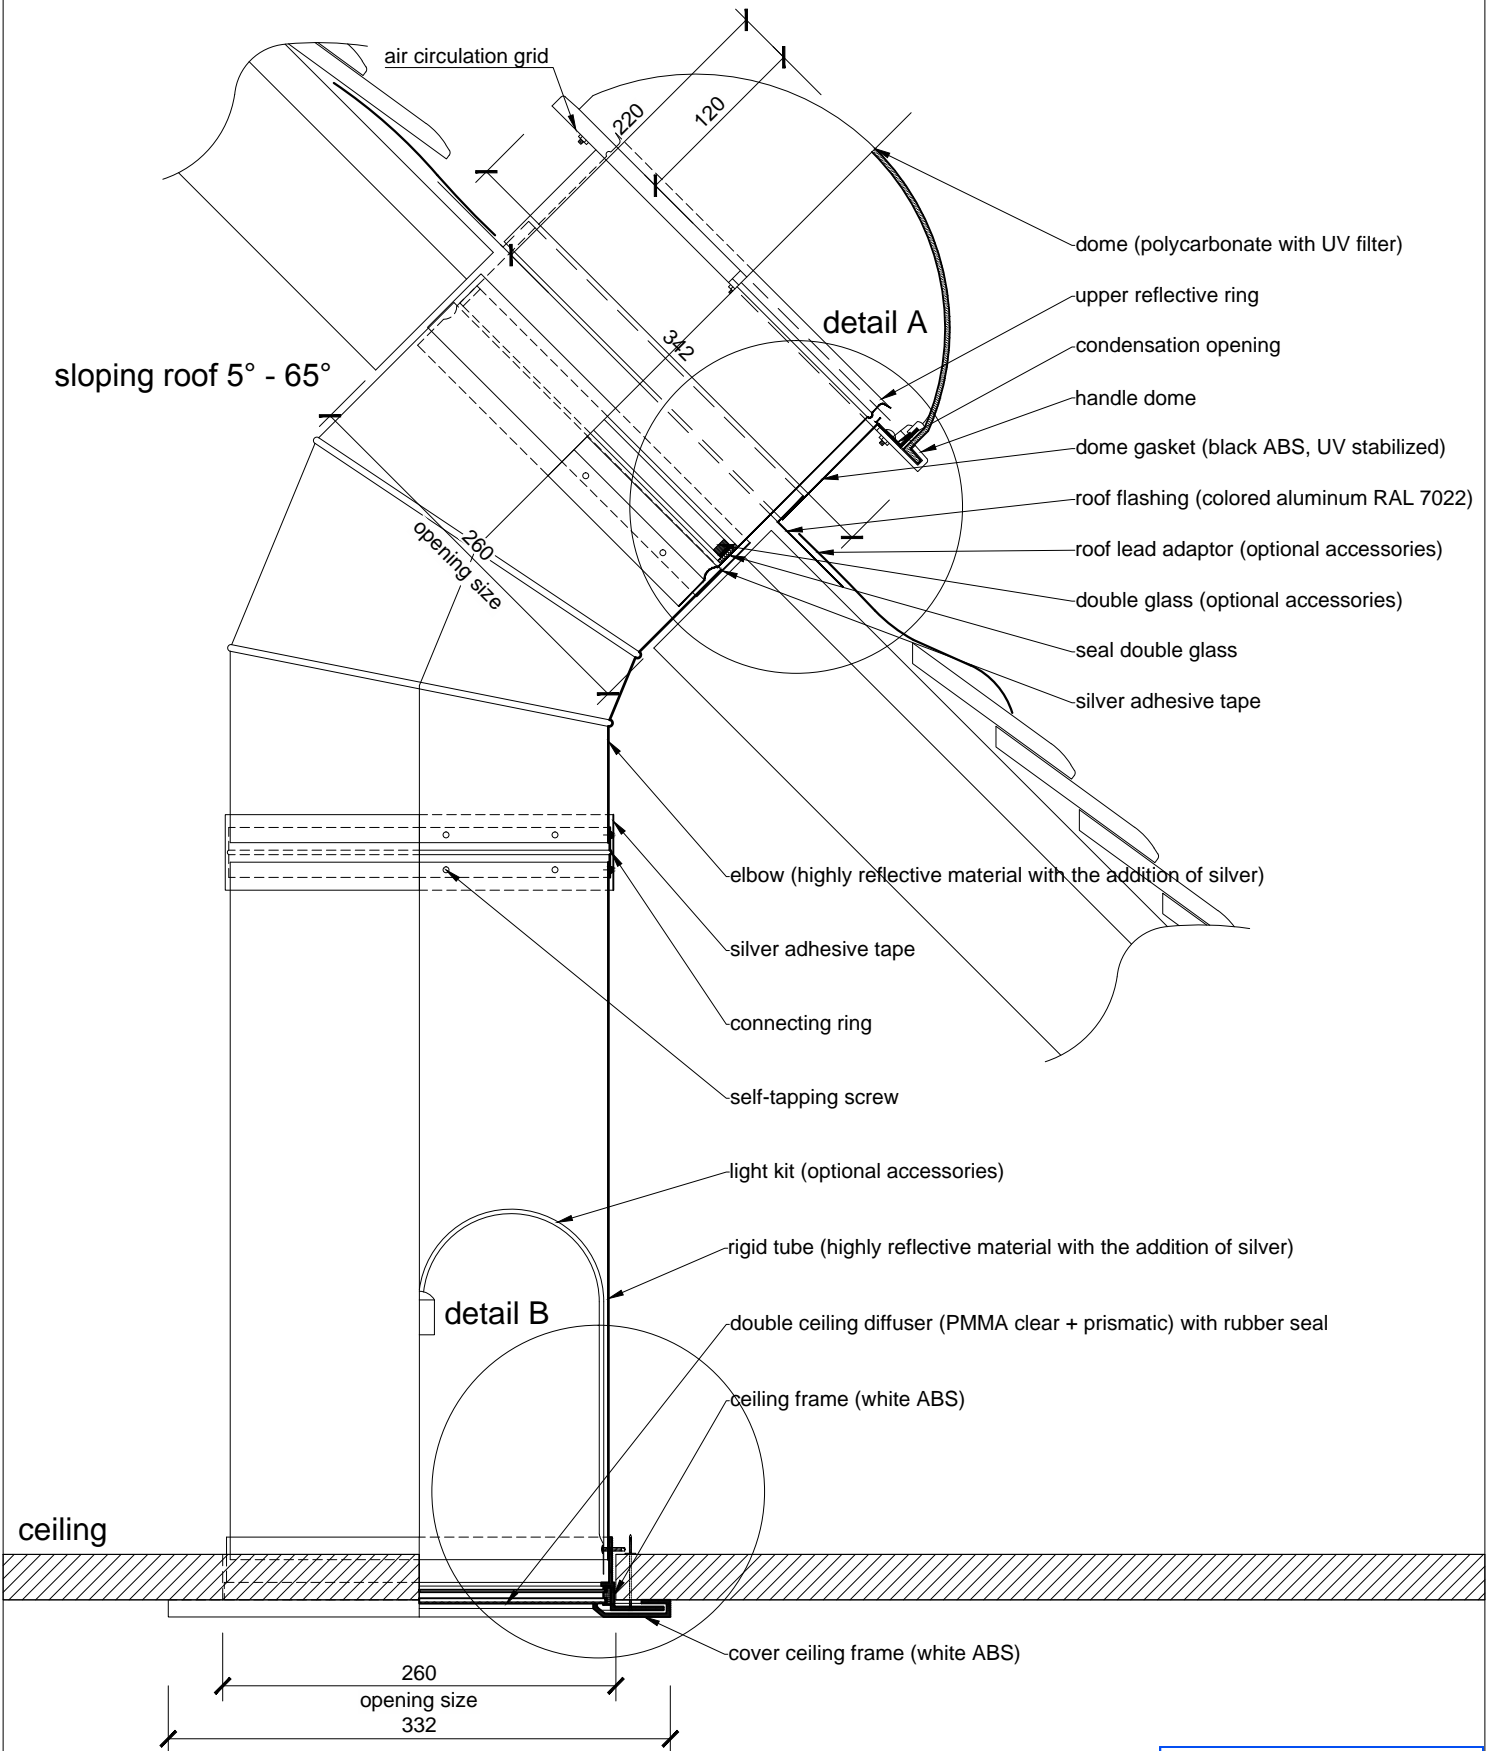

0 0.25m

ALLUX[®]

TECHNICAL DRAWING ALLUX

ALLUX - STAV, spol. s r.o.
 phone: +420 281 865 636
 mail: info@allux.cz
 web: www.svetlovod.cz/en/
 Prague, Czech Republic

DRAWING CONTENT:

Light tunnel ALLUX 250 Plus - sloping roof

PREPARED:

ALLUX - STAV s.r.o.

FORMAT:

1 x A4

DATE:

01/2015

SCALE:

1:5


DRAWING NUMBER:

-

Light tunnel ALLUX 250 Plus - sloping roof - metal sheet

roof flashing (colored aluminum RAL 7022)

colored aluminum RAL 7022 (roof mounted)

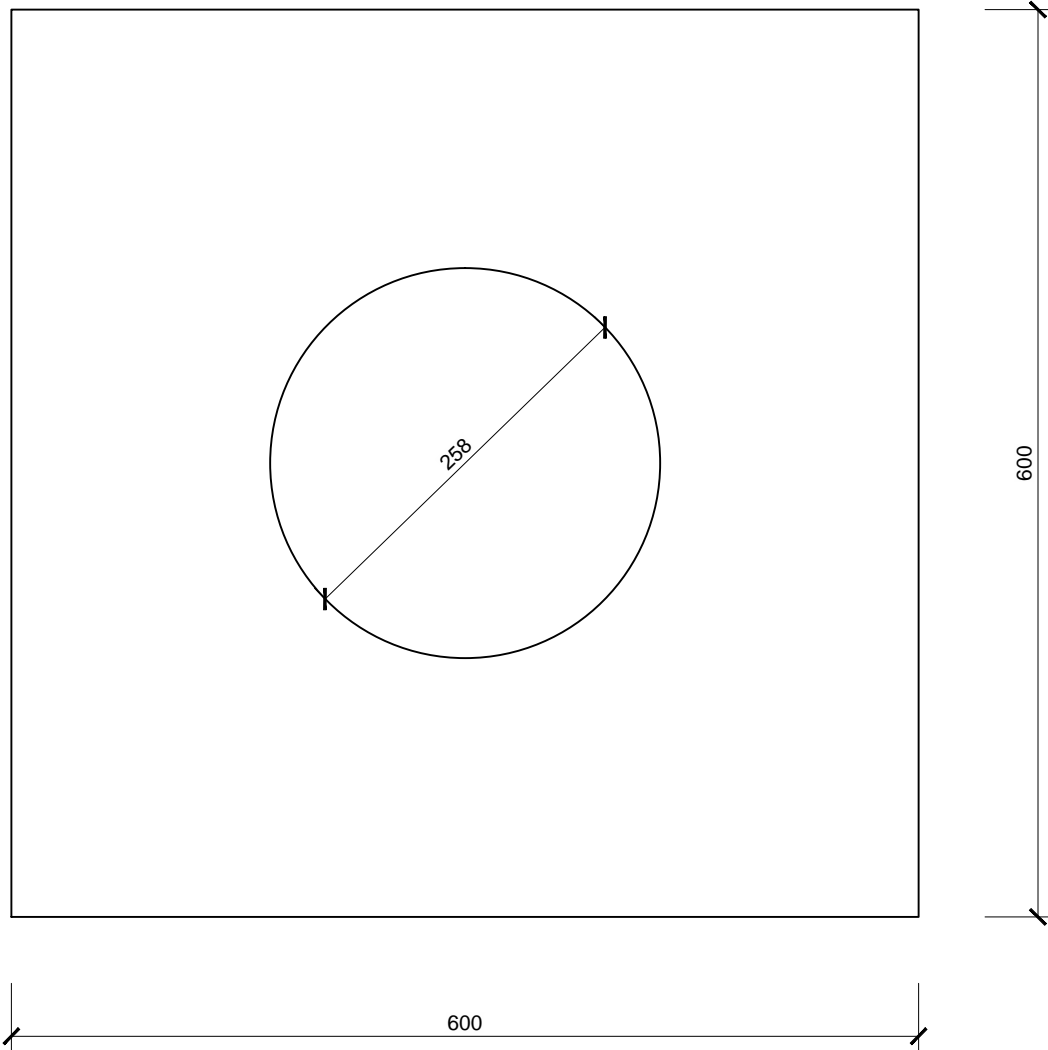

0 0.25m

ALLUX[®]

TECHNICAL DRAWING ALLUX

ALLUX - STAV, spol. s r.o.
phone: +420 281 865 636
mail: info@allux.cz
web: www.svetlovod.cz/en/
Prague, Czech Republic

DRAWING CONTENT:

Light tunnel ALLUX 250 Plus - sloping roof - metal sheet

PREPARED:

ALLUX - STAV s.r.o.

FORMAT:

1 x A4

DATE:

01/2015

SCALE:


1:5

DRAWING NUMBER:


-

Light tunnel ALLUX 250 Plus - sloping roof - details

detail A

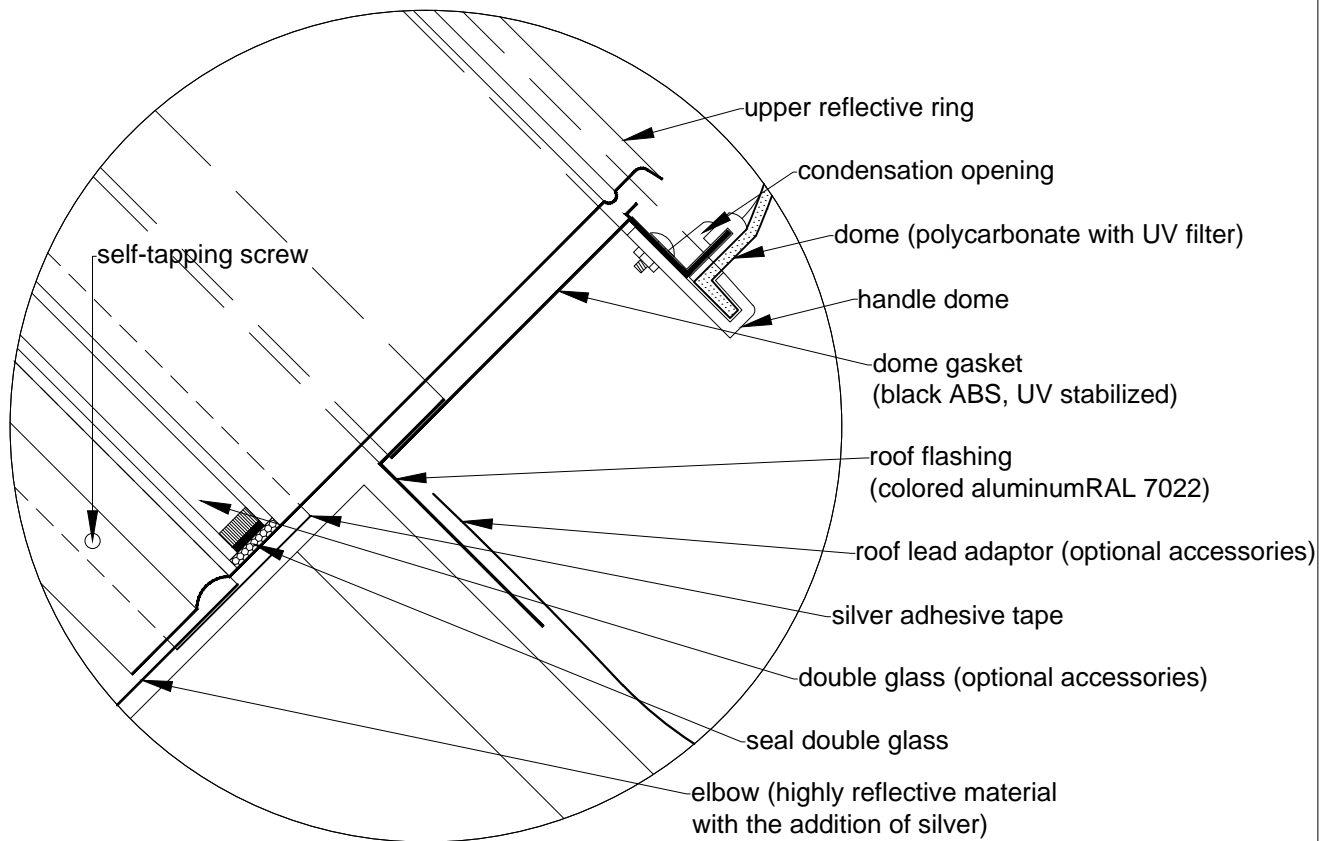

detail B

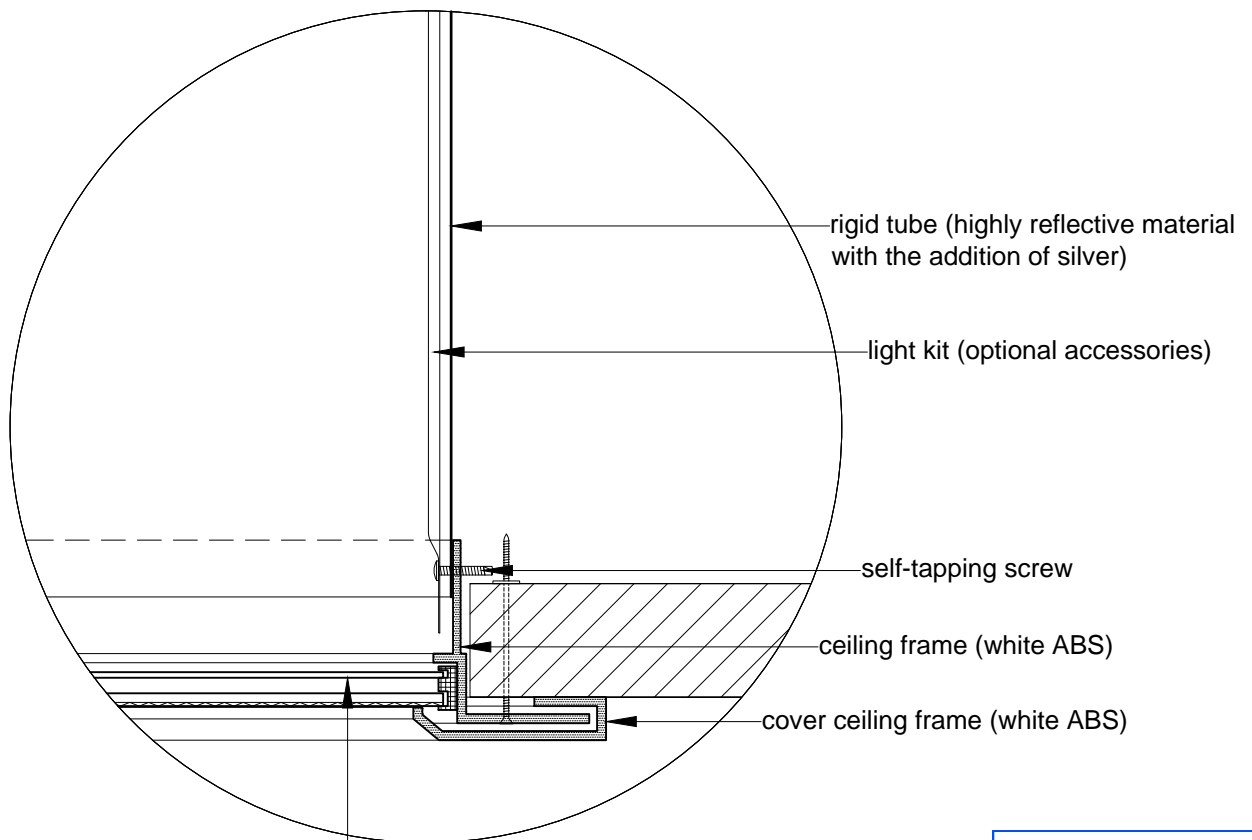

double ceiling diffuser (PMMA clear + prismatic) with rubber seal



TECHNICAL DRAWING ALLUX

ALLUX - STAV, spol. s r.o.
 phone: +420 281 865 636
 mail: info@allux.cz
 web: www.svetlovod.cz/en/
 Prague, Czech Republic

DRAWING CONTENT:
 Light tunnel ALLUX 250 Plus - sloping roof - details

PREPARED:
 ALLUX - STAV s.r.o. FORMAT:
 1 x A4

DATE: 01/2015 SCALE: 1:2 DRAWING NUMBER: -