


# Light tunnel ALLUX 850 Plus - flat roof

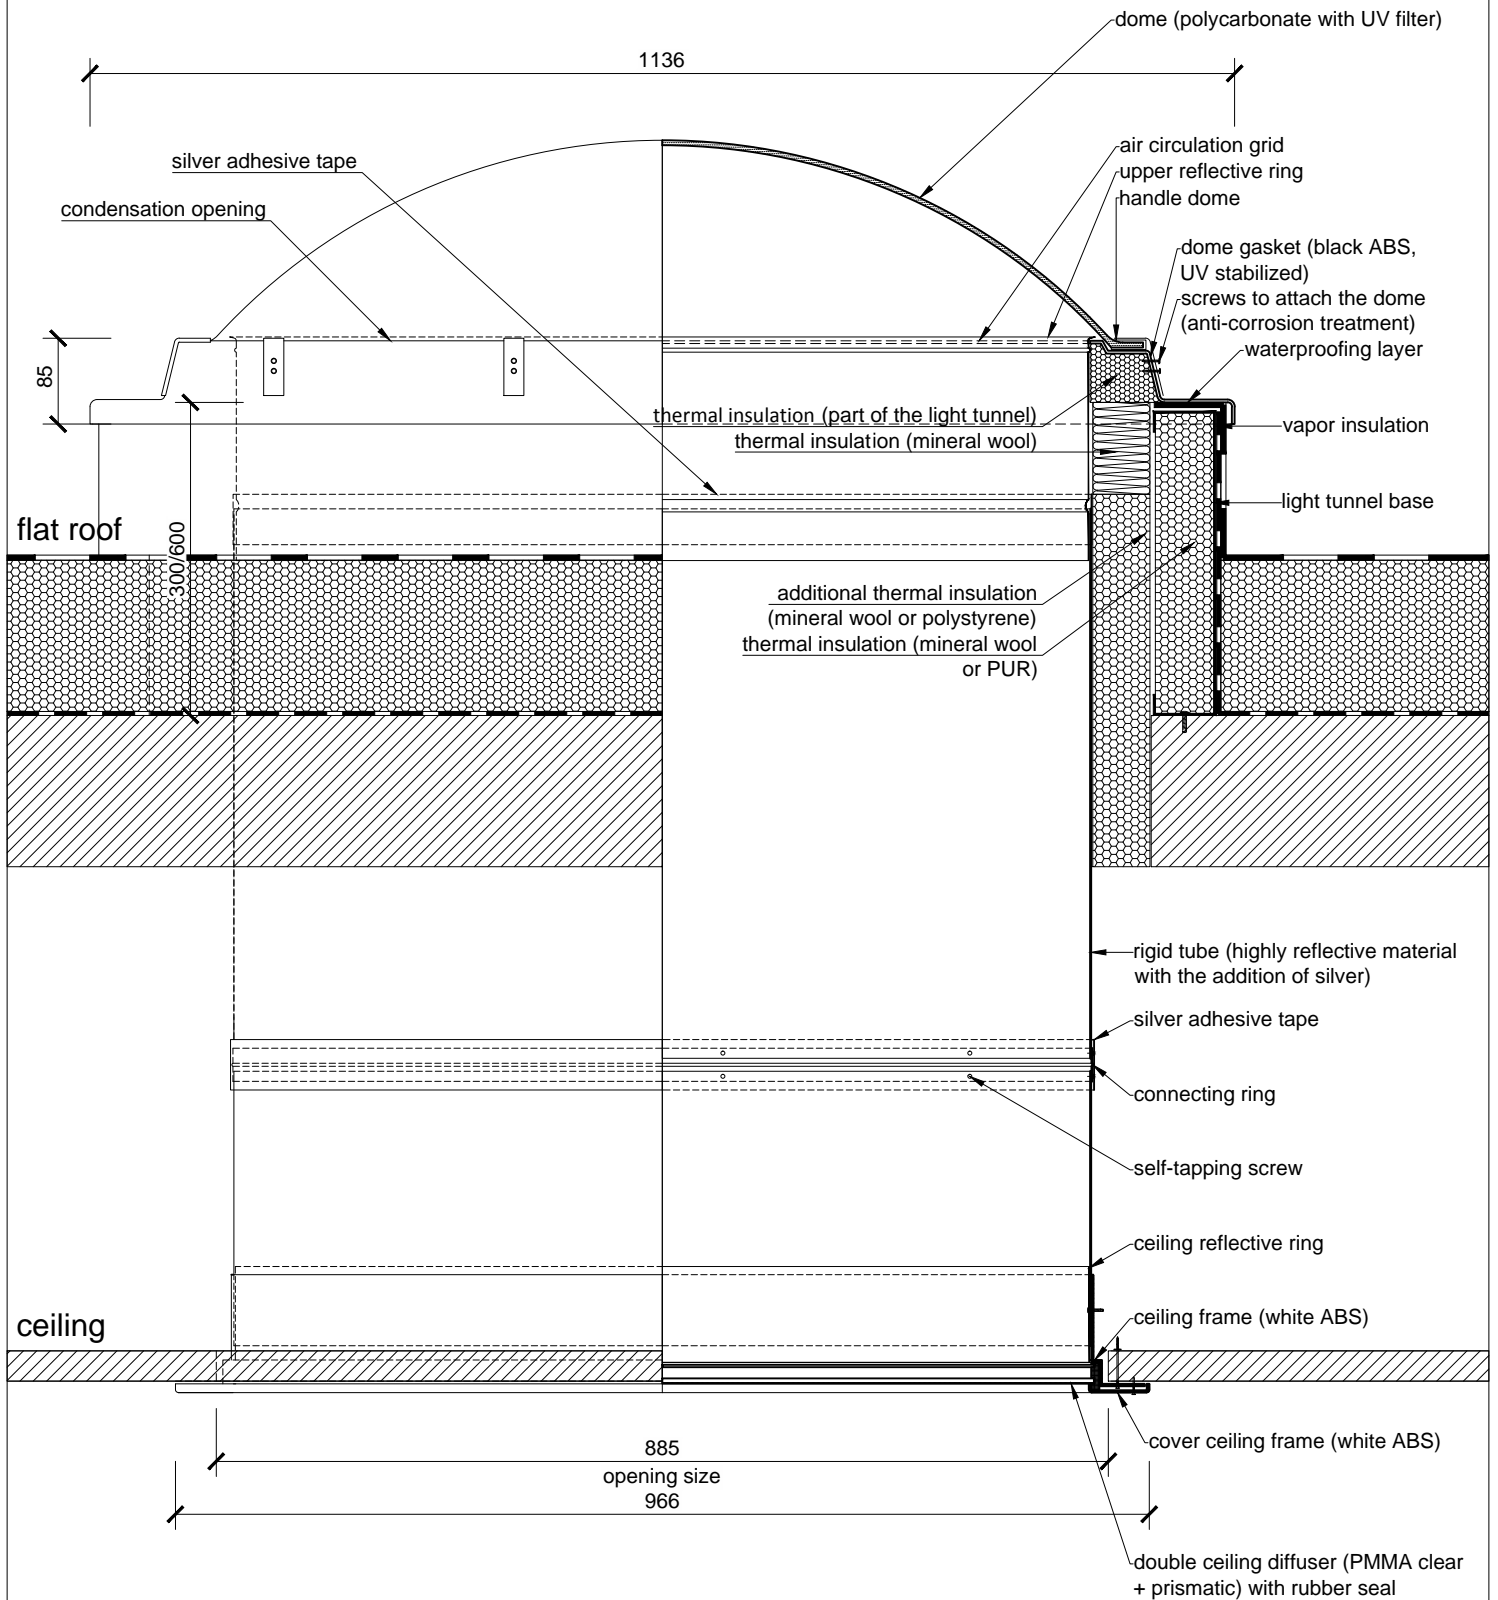

0 0.40m

**ALLUX**<sup>®</sup>

## TECHNICAL DRAWING ALLUX

ALLUX - STAV, spol. s r.o.  
 phone: +420 281 865 636  
 mail: info@allux.cz  
 web: www.svetlovod.cz/en/  
 Prague, Czech Republic

DRAWING CONTENT:

Light tunnel ALLUX 850 Plus - flat roof

PREPARED:

ALLUX - STAV s.r.o.

FORMAT:

1 x A4

DATE:

01/2015

SCALE:

1:7.5

DRAWING NUMBER:

-